


NOTE:  
 GREG PERRY ASSUMES NO LIABILITY FOR ANY HOME  
 CONSTRUCTED FROM THIS PLAN. THIS INCLUDES  
 STRUCTURAL FAILURES DUE TO ANY DEFICIENCIES,  
 OMISSIONS, OR ERRORS IN THE DESIGN OR BLUEPRINT.  
 CONTRACTOR IS RESPONSIBLE FOR THE FOLLOWING BEFORE  
 ACTUAL CONSTRUCTION IS STARTED:  
 1. BUILDER OR CONTRACTOR MUST VERIFY ALL DIMENSIONS  
 PRIOR TO CONSTRUCTION.  
 2. CONTRACTOR MUST COMPLY WITH ALL LOCAL BUILDING  
 CODES WITHOUT EXCEPTION.  
 3. PLANS INDICATE LOCATIONS ONLY. ENGINEERED ASPECTS  
 SHOULD INCORPORATE ACTUAL SITE CONDITIONS.  
 4. CALCULATED DIMENSIONS TAKE PRECEDENCE OVER SCALED  
 DIMENSIONS.

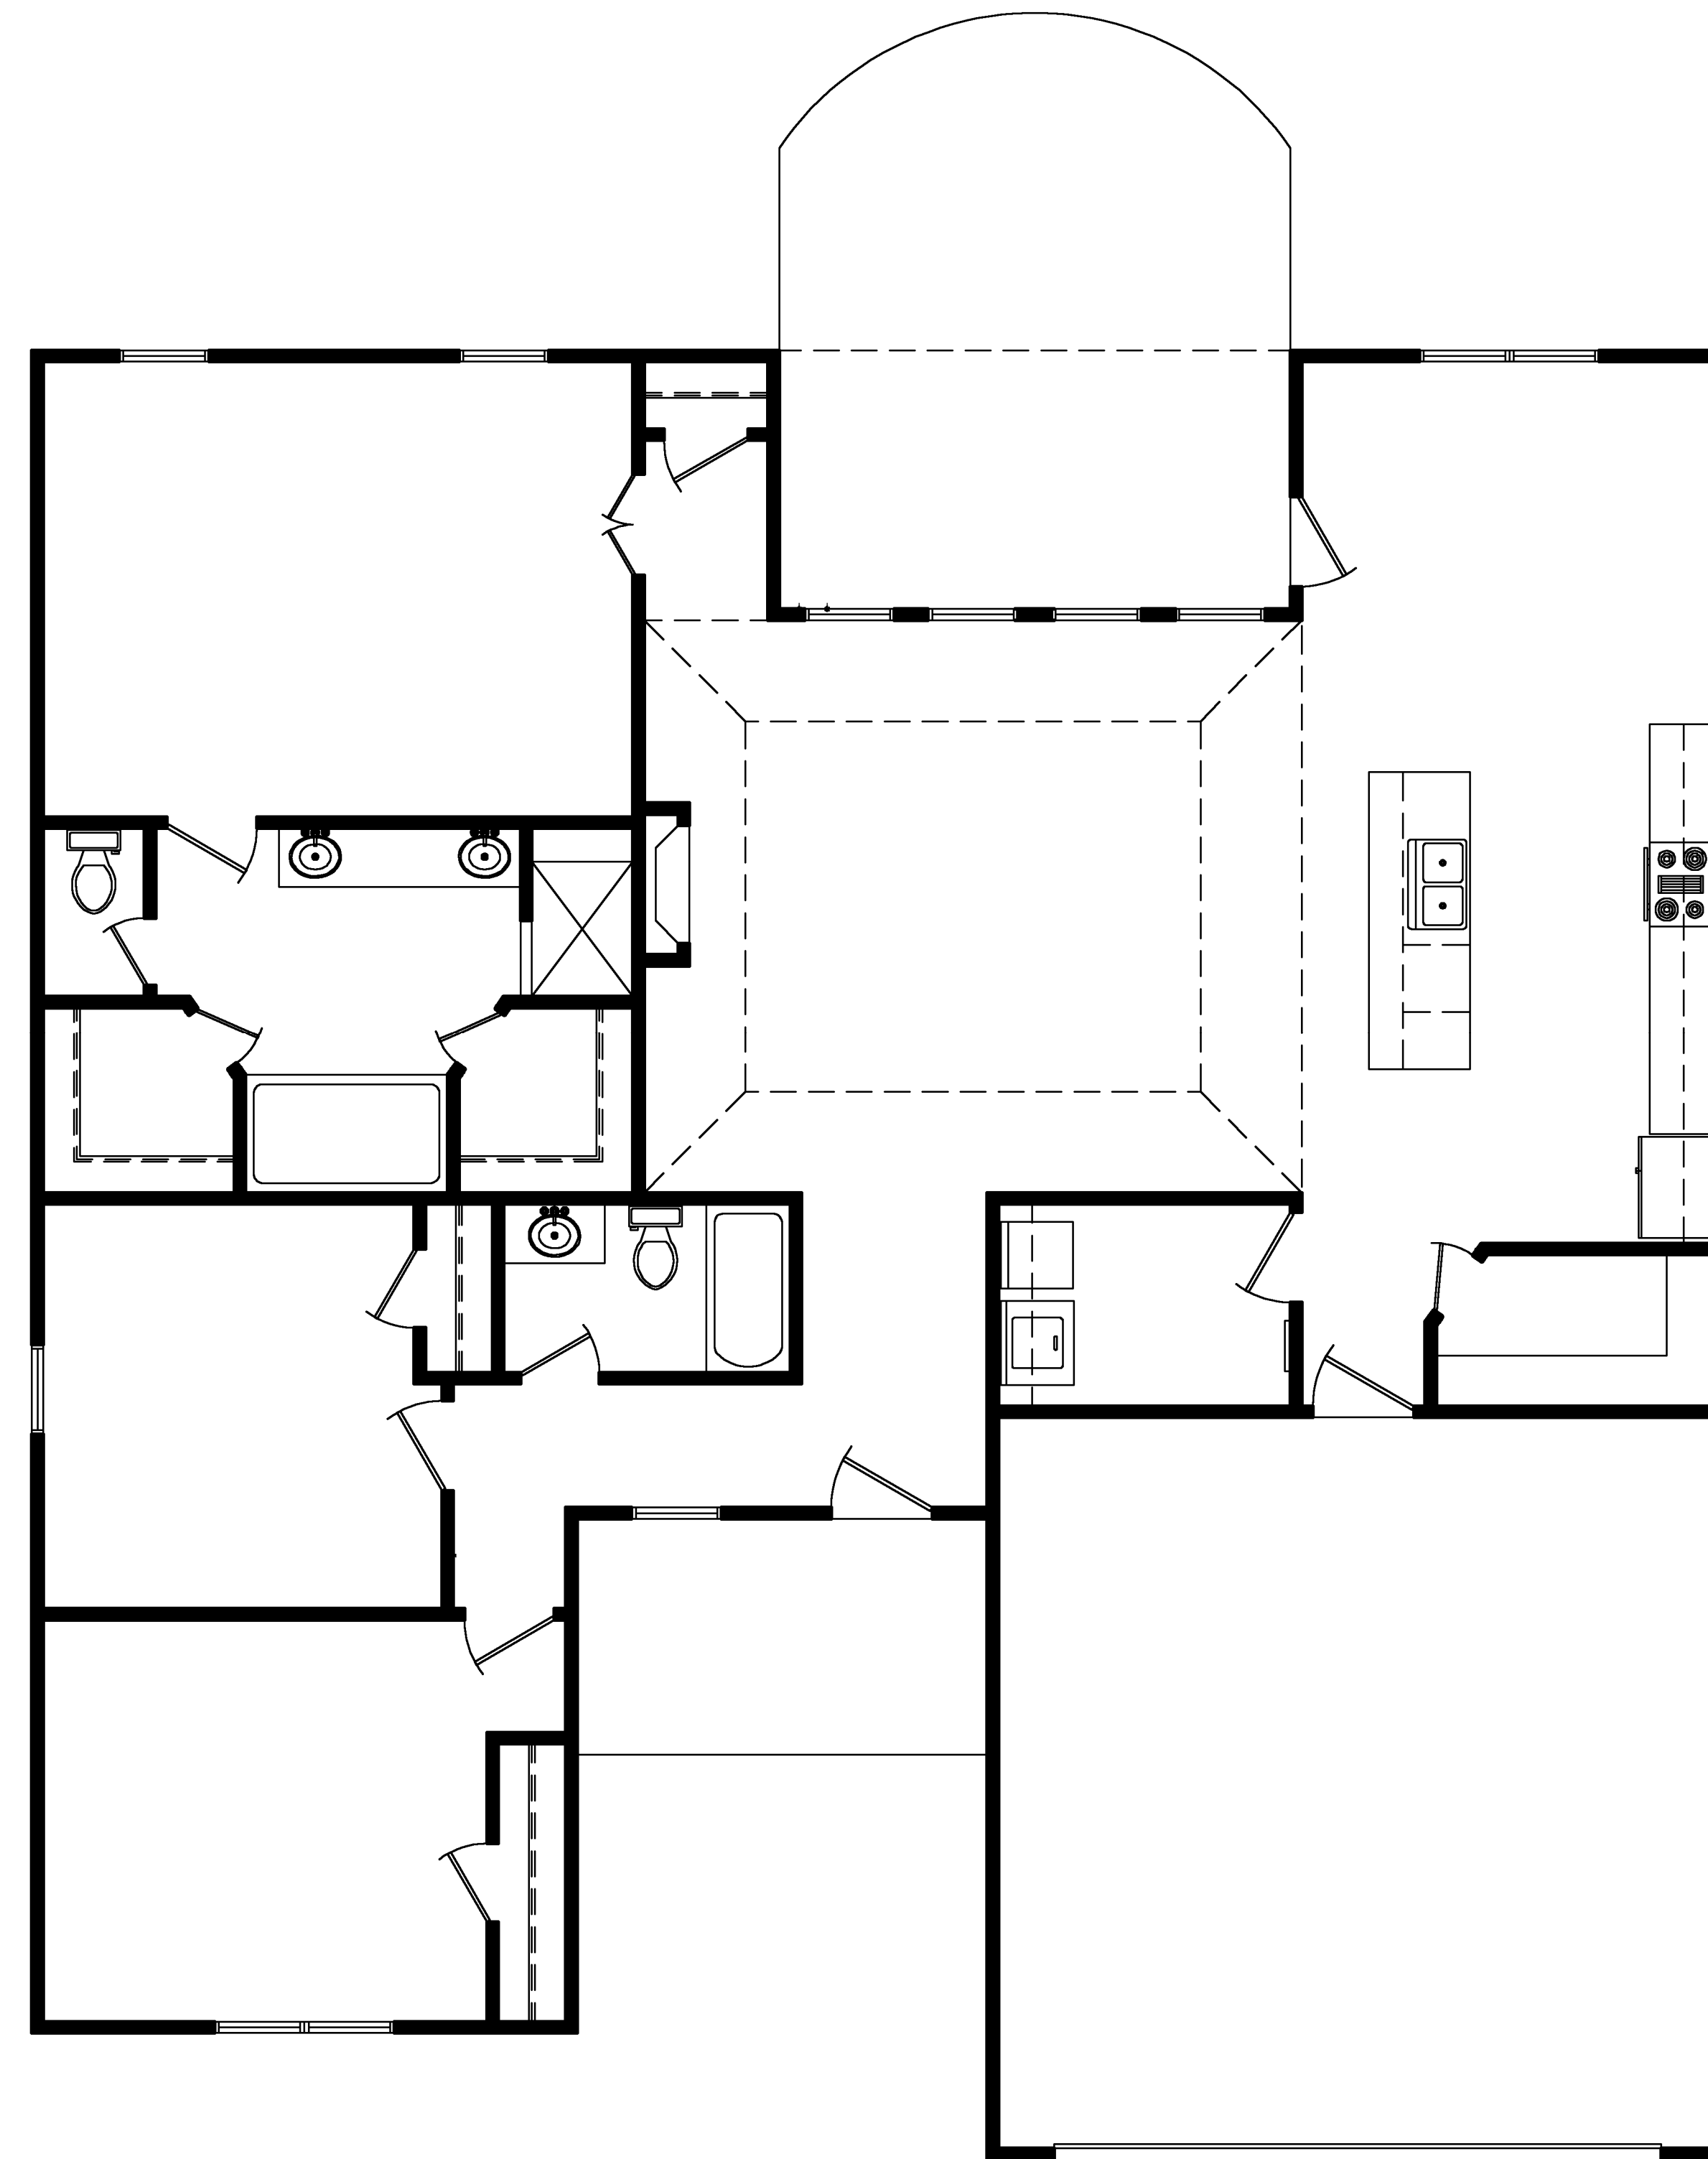

**FLOOR PLAN** SCALE: 1/4" = 1'-0"

9' CEILINGS EXCEPT WHERE NOTED

SQUARE FOOTAGE	
1st FLOOR HEATED.....	1810 SQ. FT.
GARAGE.....	483 SQ. FT.
PORCHES.....	201 SQ. FT.
TOTAL UNDER ROOF.....	2494 SQ. FT.
BRICK TO BRICK.....	1900 SQ. FT.
FIGURED FOR FRAMED CONSTRUCTION	

**GREG PERRY**  
**DRAFTSMAN**  
 11419 OAKHILL ROAD  
 LITTLE ROCK, AR 72206  
 (501)425-1222

A RESIDENCE FOR:  
**RENAISSANCE HOMES**  
 SIEGA SUB PLAN 1900A MİRRORED

ORIGINAL	10/1/19	CAO NO. BRANDON TEDDER SIEGA SUB PLAN 1900A MİRRORED VFN00M
----------	---------	---